
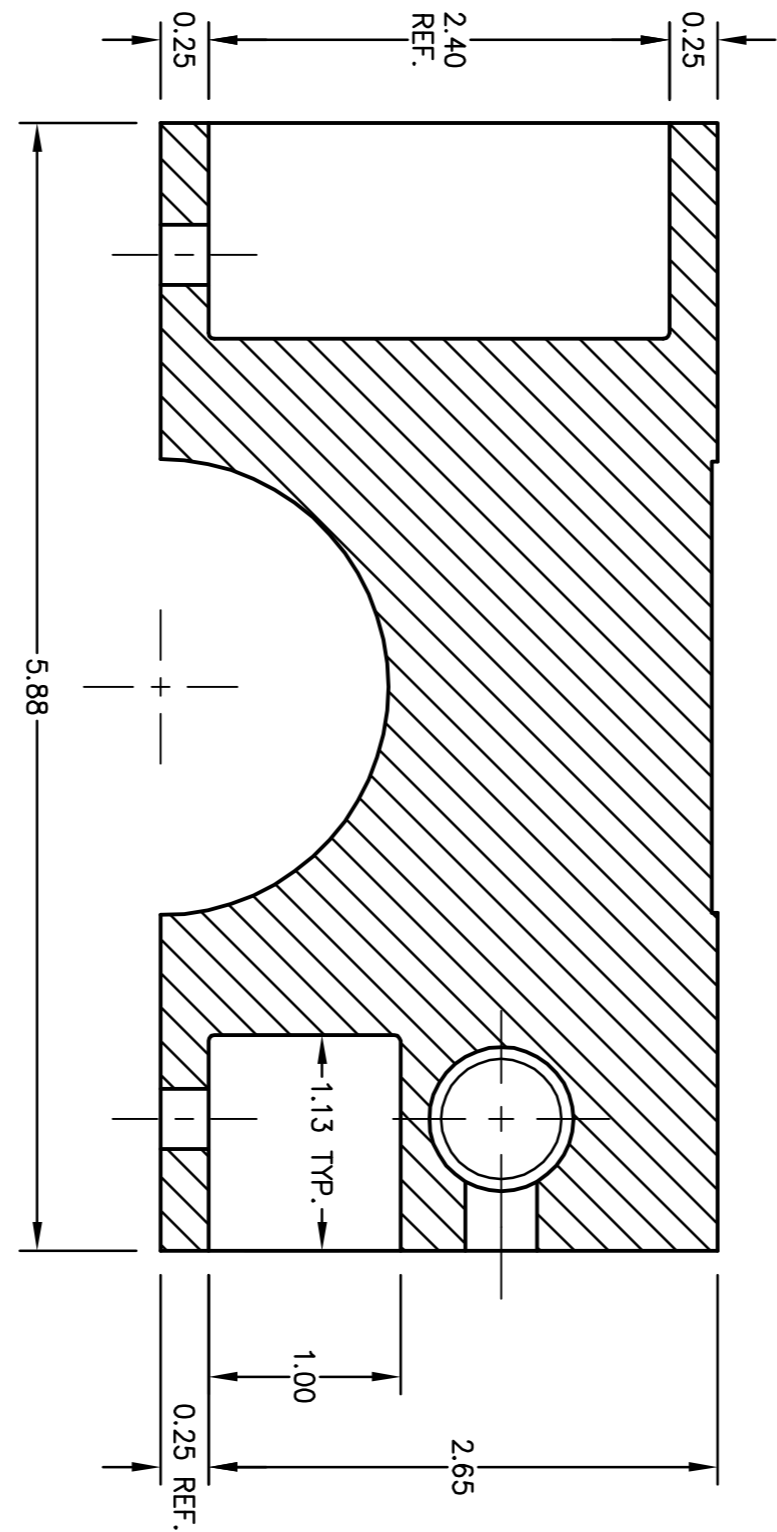
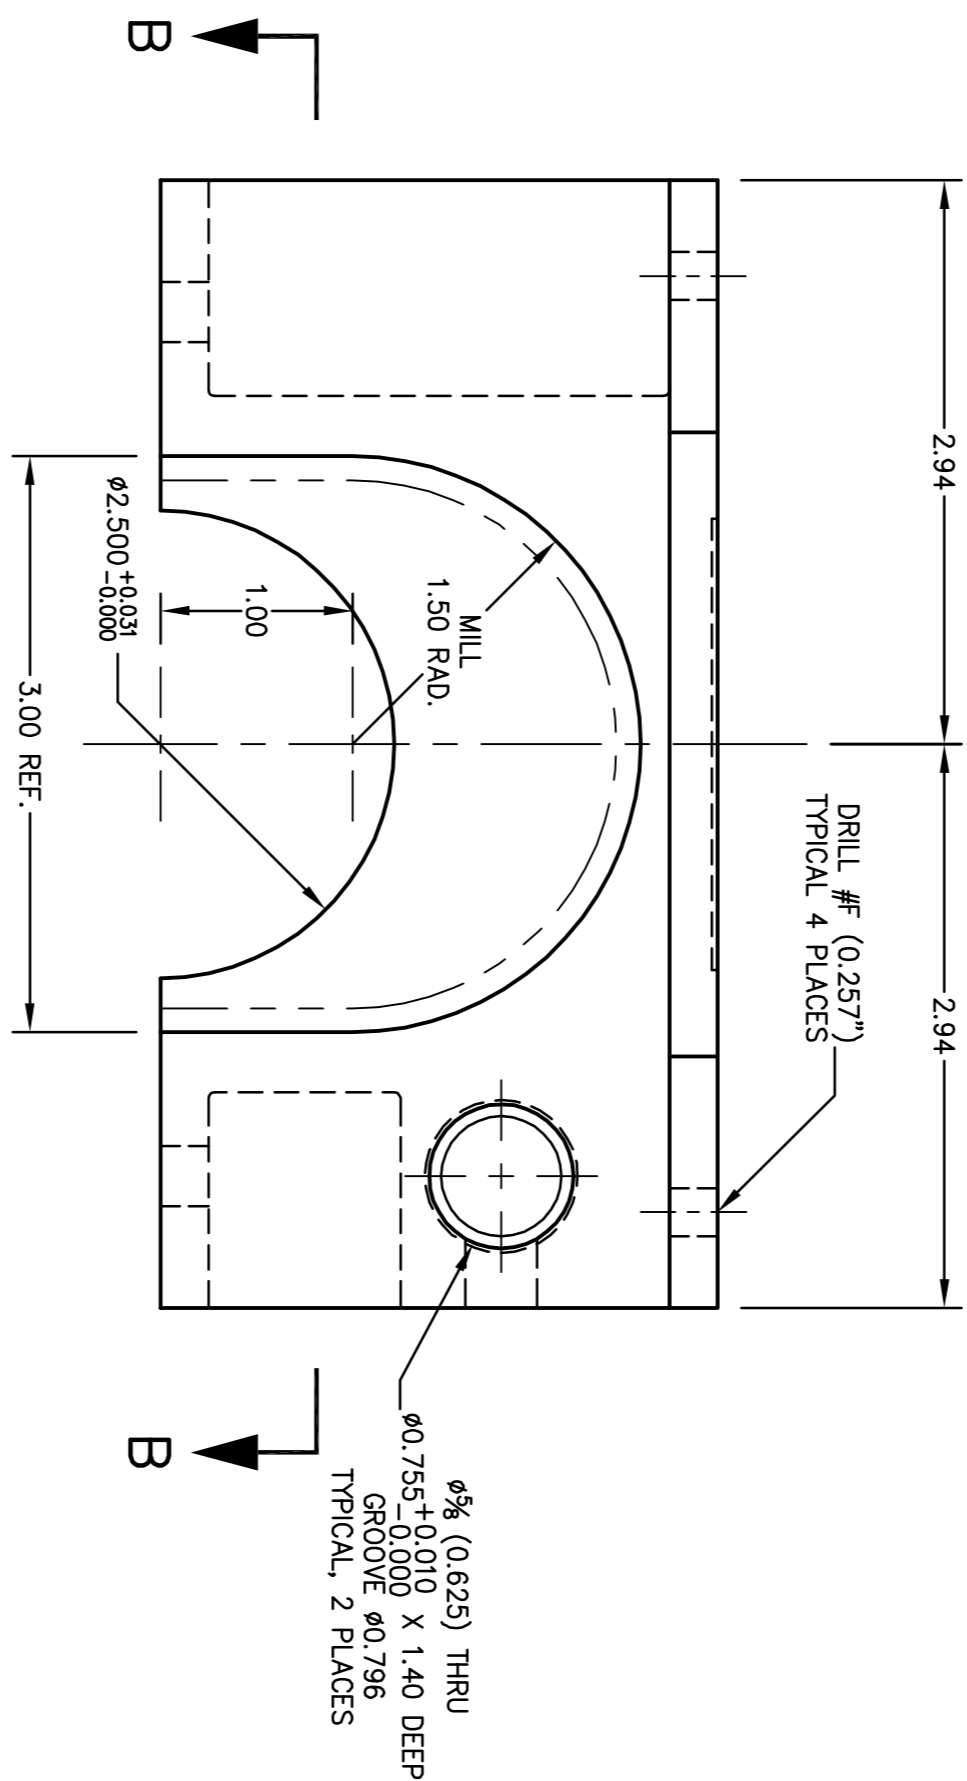
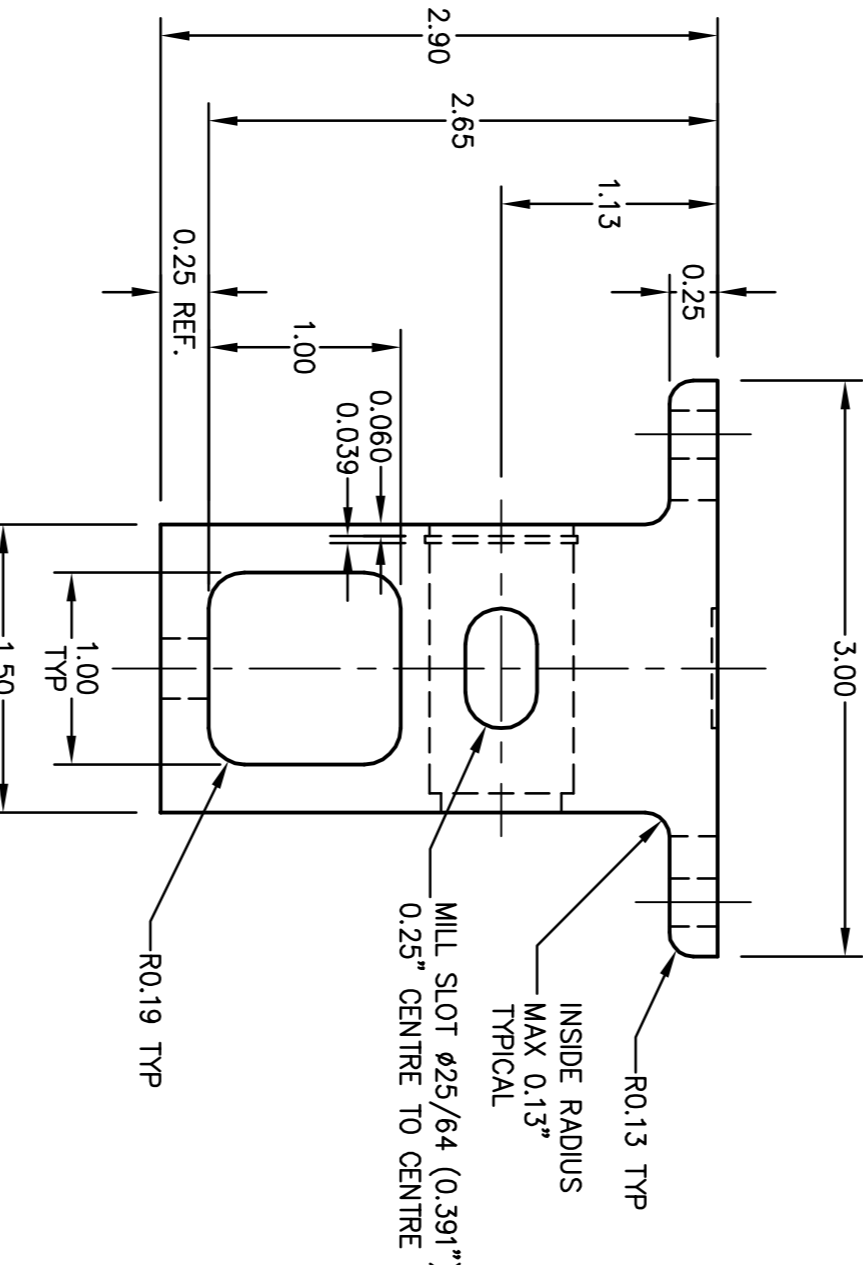
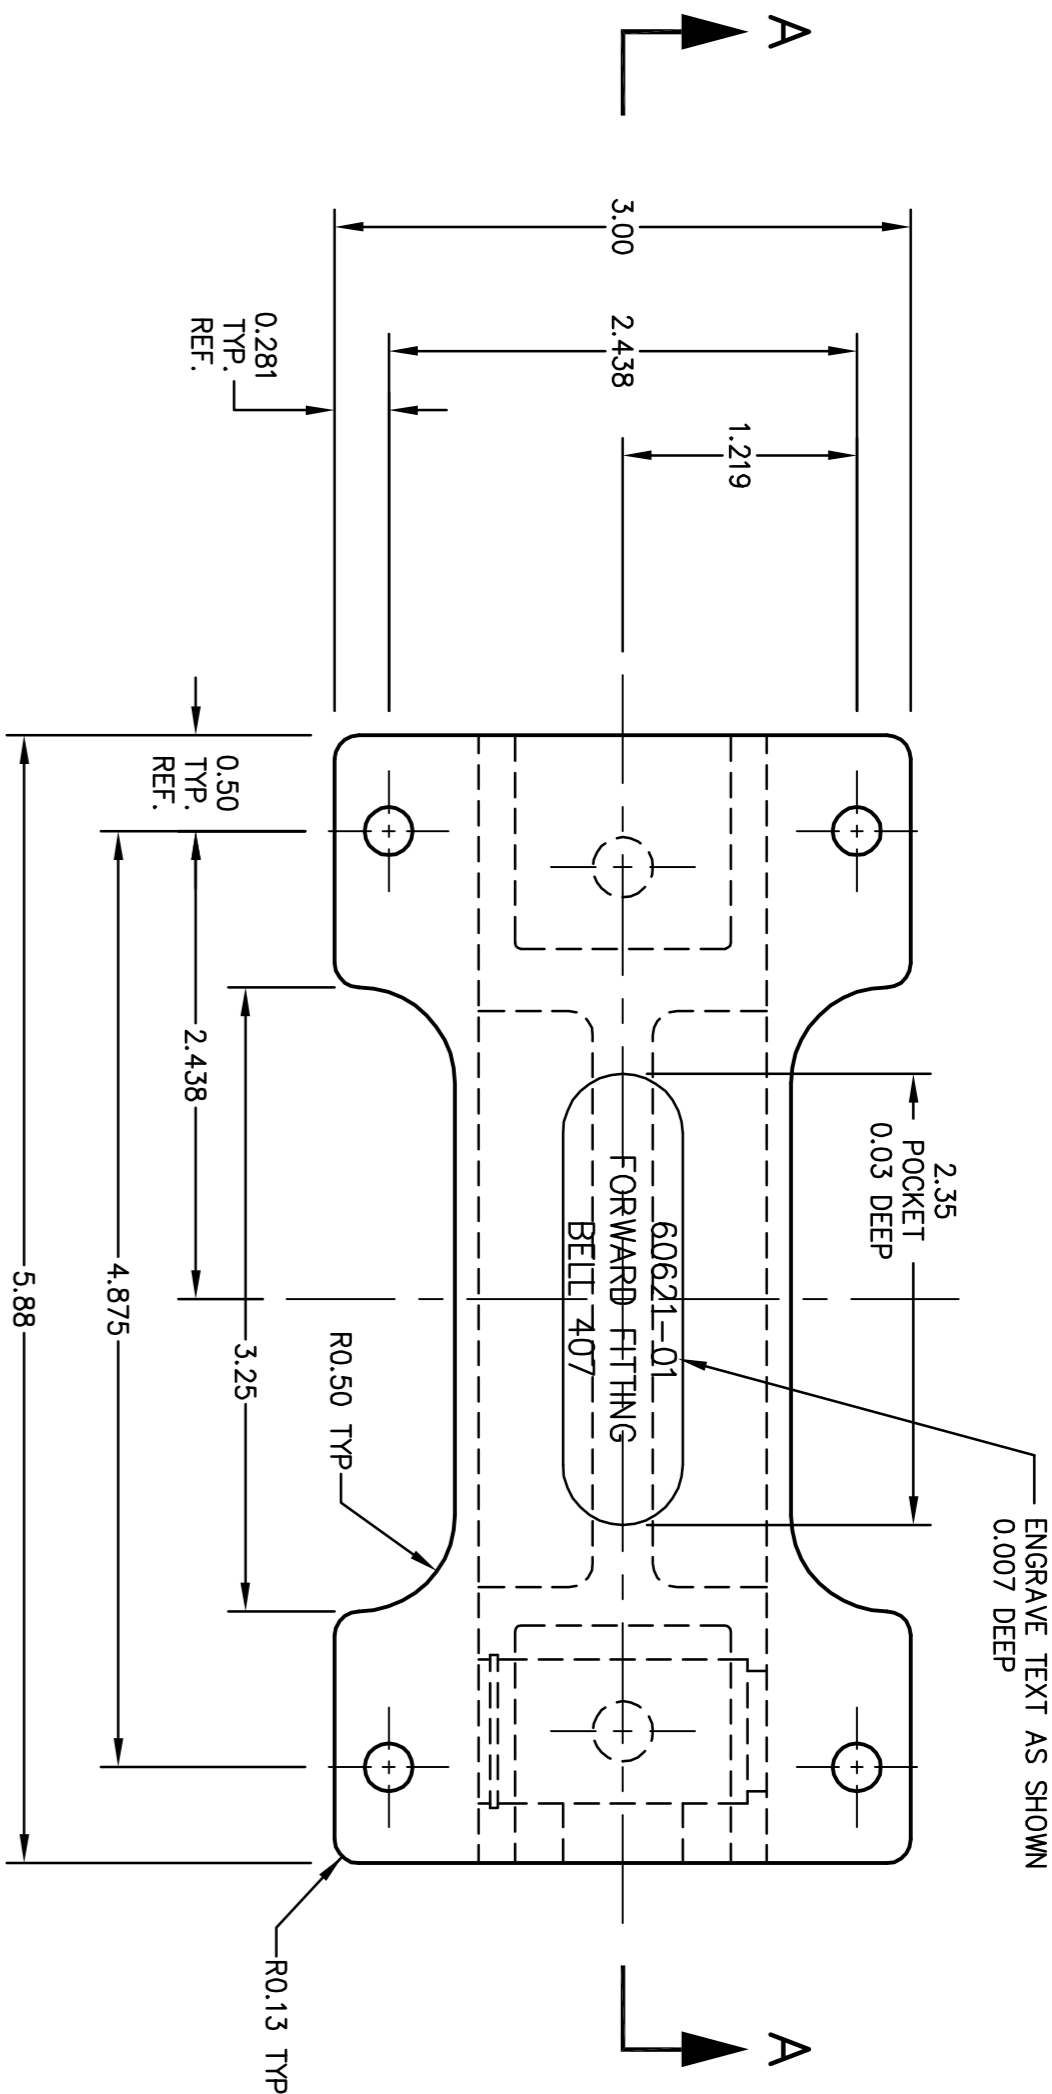




NOTICE

THIS DRAWING CONTAINS INFORMATION AND DATA WHICH IS PROPRIETARY TO AERO DESIGN LTD. THIS DRAWING, OR ANY PORTION THEREOF, IS NOT TO BE REPRODUCED, COPIED, EITHER WHOLLY OR IN PART, OR TRANSMITTED IN ANY FORM OR BY ANY MEANS, WITHOUT THE WRITTEN CONSENT OF AERO DESIGN LTD. BY ACCEPTING THIS DRAWING FOR REFERENCE, THE RECIPIENT AGREES TO HOLD AERO DESIGN LTD. HARMLESS FROM THE USE, OR MISUSE, OF THIS DRAWING OR THE INFORMATION CONTAINED THEREON.

REV.	DESCRIPTION OF CHANGE	INITIALS	DATE
1	CHANGES TO ACCOMMODATE CNC MACHINING	B/C	3 MAY 2006
2	INCREASE SADDLE DIAMETER TO 2.500	B/C	11 JULY 2008
3	TITLE BLOCK UPDATED: BARREL NUT HOLE MODIFIED, P/N POCKET ADDED AND ANODIZING FINISH ADDED PER REV. 2 CHG. A	B/C	09/10/2016

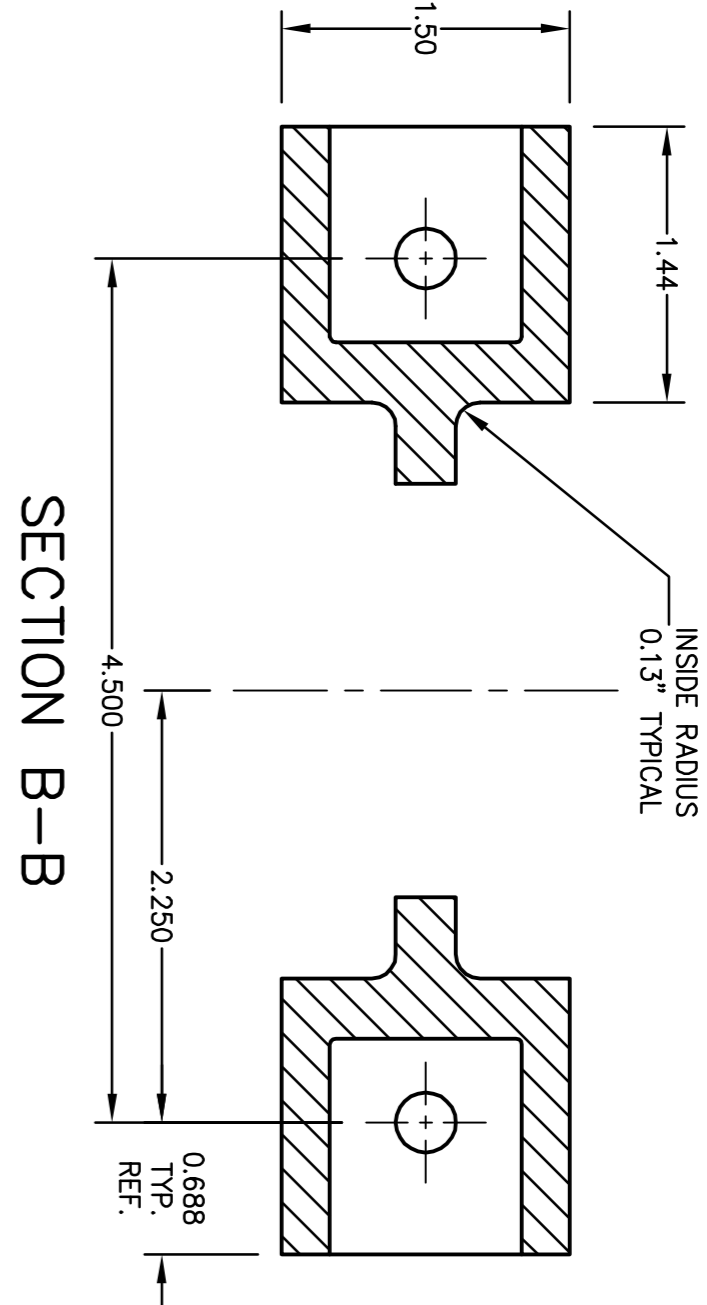


01 FORWARD FITTING

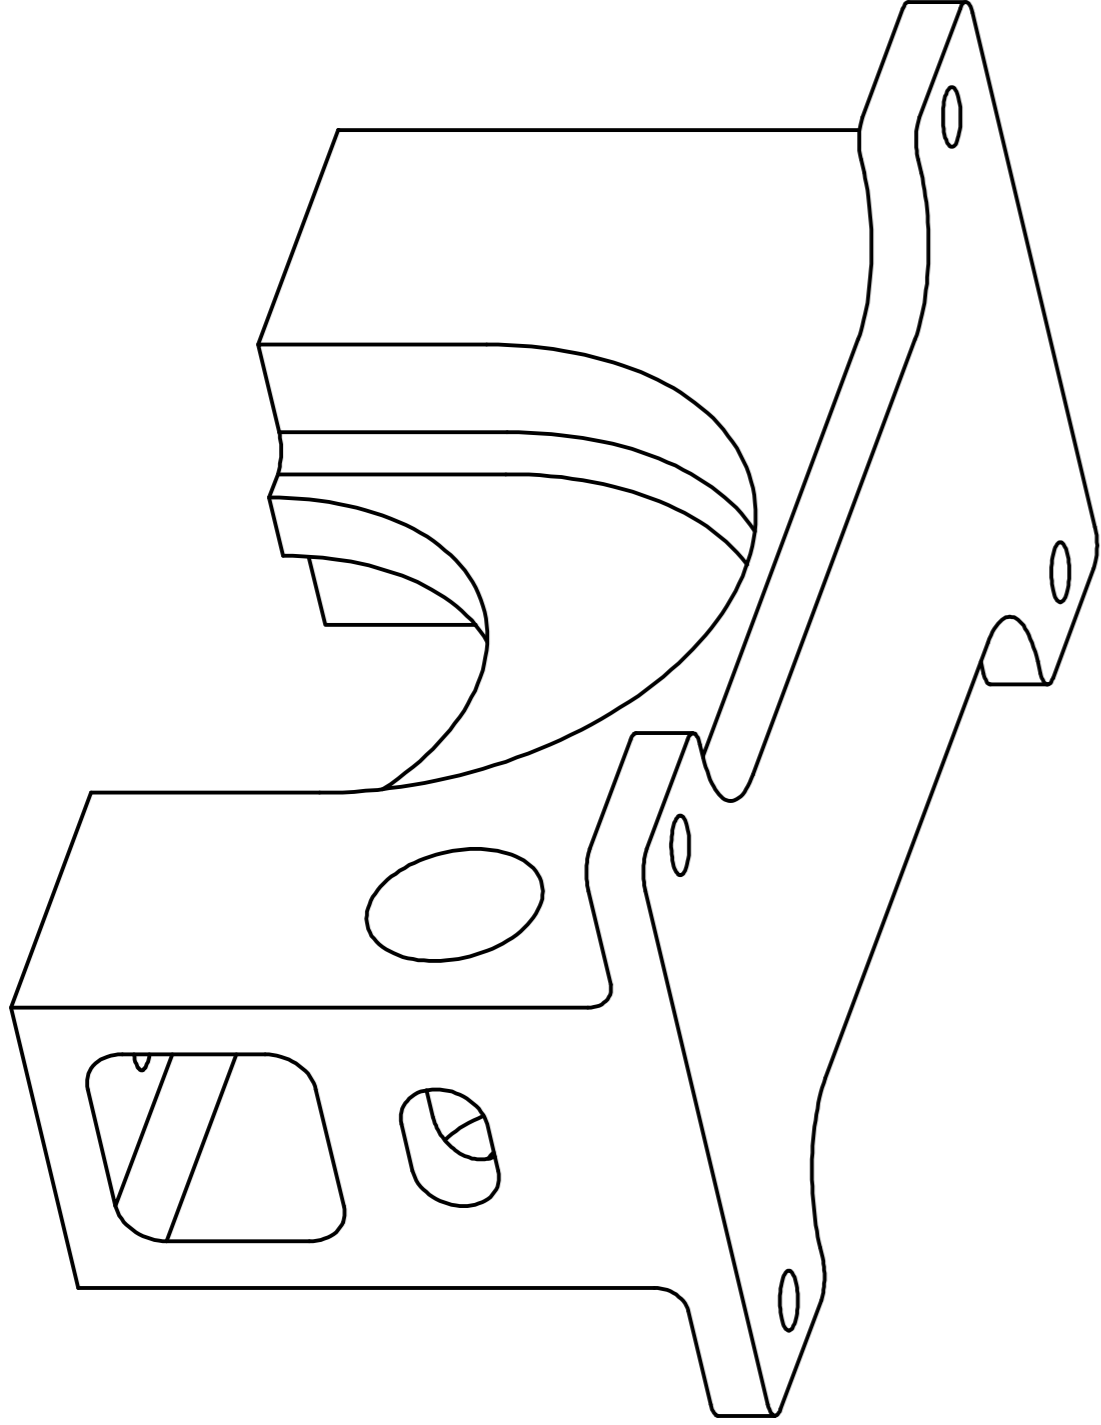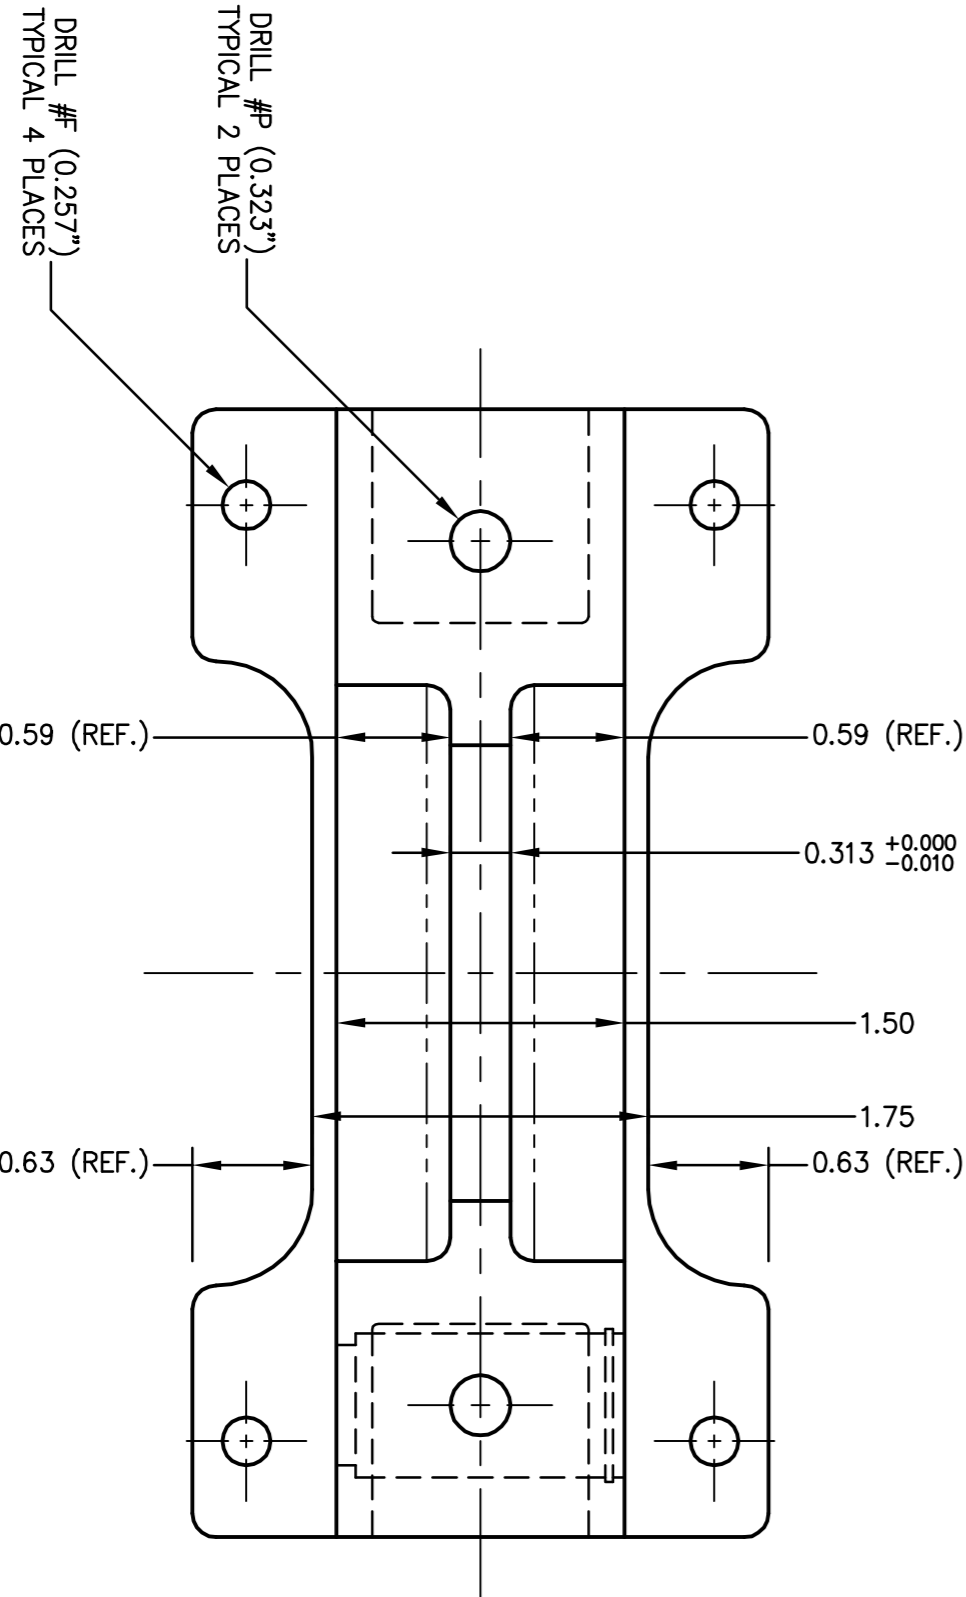

NOTES:

1. REMOVE ALL BURRS AND BREAK ALL SHARP EDGES.
2. THOROUGHLY CLEAN, EPOXY PRIME, AND PAINT PART PRIOR TO ASSEMBLY.
- ALTERNATE: ANODIZE IN ACCORDANCE WITH MIL-A-1625F, TYPE II.

2	60621-01	01	FORWARD FITTING	6061-1651 ALUMINUM	QQ-A-200/8	3.0 SQR. BAR
	PART NO.	ITEM	DESCRIPTION	MATERIAL	MATERIAL SPEC.	STOCK SIZE
LIST OF MATERIALS						
APPROVALS			DATE			
DRAWN: JEFF CLARKE			25 MAR 2004			
CHECKED: E. BURGOIN			31 MAY 2004			
<div><div></div><div><div><div><div></div><div></div><div></div><div></div><div></div><div></div><div></div><div></div><div></div><div></div><div></div><div></div><div></div><div></div><div></div><div></div><div></div><div></div><div></div><div></div><div></div><div></div><div></div><div></div><div></div><div></div><div></div><div></div><div></div><div></div><div></div><div></div><div></div><div></div><div></div><div></div><div></div><div></div><div></div><div></div><div></div><div></div><div></div><div></div><div></div><div></div><div></div><div></div><div></div><div></div><div></div><div></div><div></div><div></div><div></div><div></div><div></div><div></div><div></div><div></div><div></div><div></div><div></div><div></div><div></div><div></div><div></div><div></div><div></div><div></div><div></div><div></div><div></div><div></div><div></div><div></div><div></div><div></div><div></div><div></div><div></div><div></div><div></div><div></div><div></div><div></div><div></div><div></div><div></div><div></div><div></div><div></div><div></div><div></div><div></div><div></div><div></div><div></div><div></div><div></div><div></div><div></div><div></div><div></div><div></div><div></div><div></div><div></div><div></div><div></divv></div><div></div><div></div><div></div><div></div><div></div><div></div><div></div><div></div><div></div><div></div><div></div><div></div><div></div><div></div><div></div><div></div><div></div><div></div><div></div><div></div><div></div><div></div><div></div><div></div><div></div><div></div><div></div><div></div><div>&lt;/</div></div></div></div></div>						

AERO DESIGN LTD.

9886A MALASPINA ROAD  
POWELL RIVER, BC, CANADA, V8A 0G3  
TEL: 604.483.2376  
www.aerodesign.ca

BELL 407  
EXTERNAL ATTACHMENT PROVISIONS  
FORWARD FITTING